


OZNACZENIE PROFILU:
POZIOM PORÓWNAWCZY

230,00 m n.p.m.


KS1

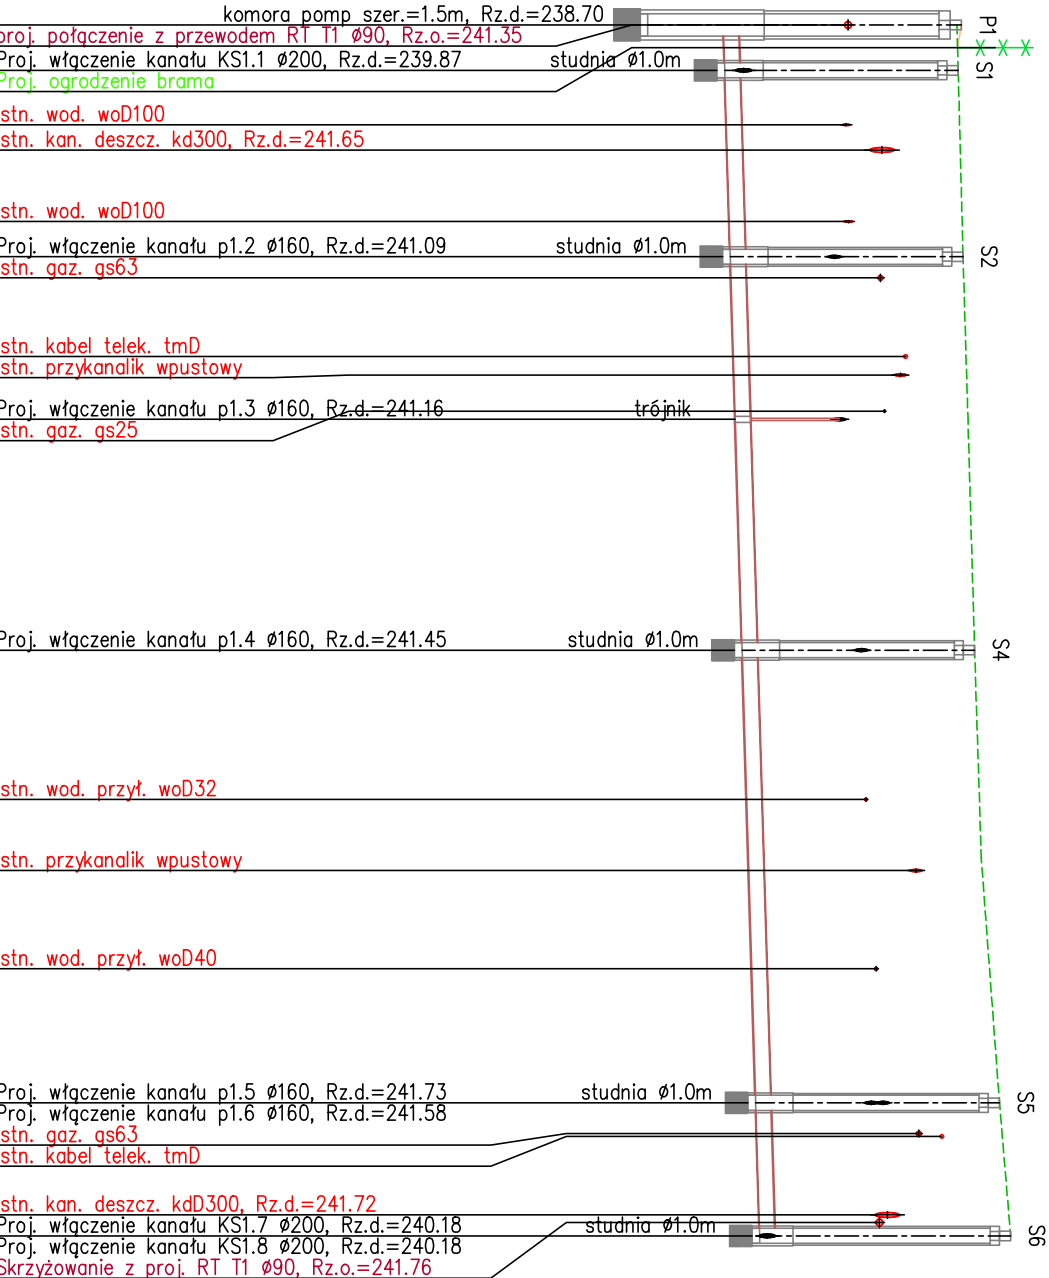

KS1.1

230,00m

n.p.m.

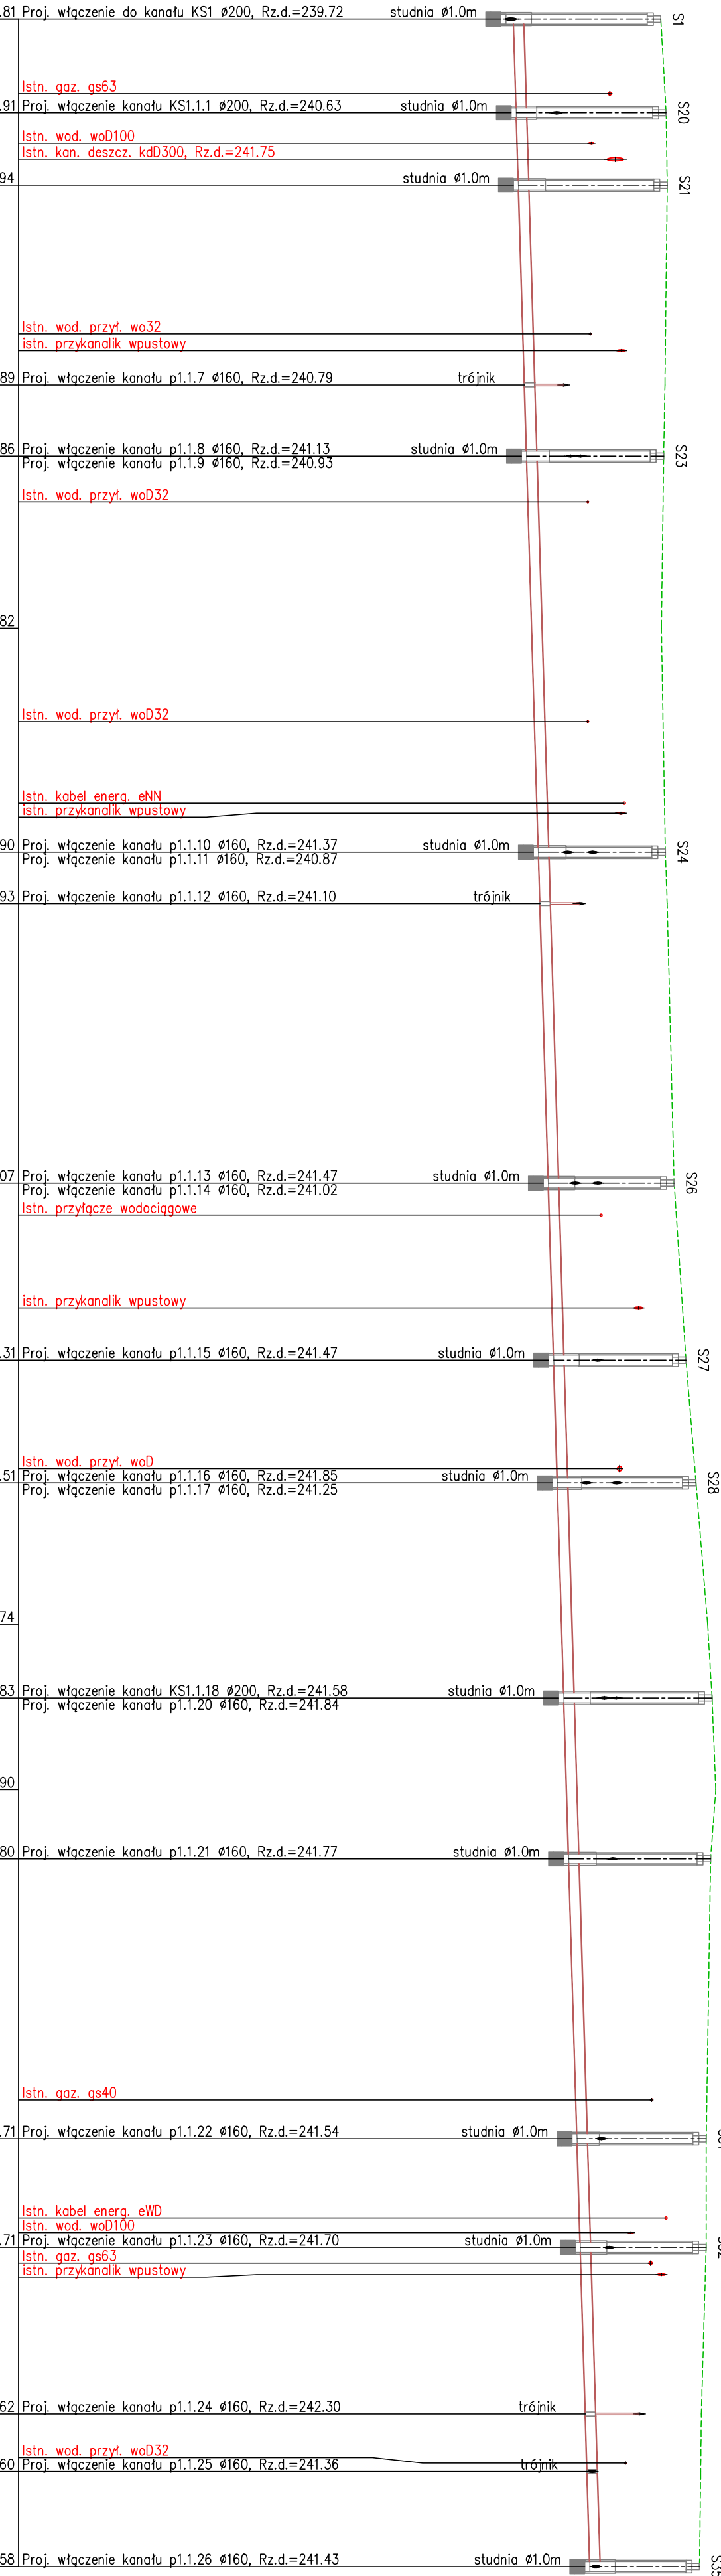

PROFILE:
KS1+KS1.1

Rury kan. PVC 200mm L=80.0m

obudowa pełna – szulerek systemowy

szerokość robocza wykopu 1,5m (wykop wspólny)

0

3.0

6.5

13.0

15.5

22.0

26.0

30.0

41.5

51.0

56.0

62.5

71.5

73.5

8.5

80.0

80.0m

6x8
















































